

NOTES:-

ALL WORK TO BE IN ACCORDANCE WITH "THE BUILDING CODE OF AUSTRALIA-2016 VOL 1".

ALL DIMENSIONS TO BE CHECKED BY BUILDER PRIOR TO COMMENCEMENT OF CONSTRUCTION.

TERMITE MANAGEMENT TO CONFORM TO AS 3660-2000. HANDSPRAY SANDPAD WITH BIFENTHRIN TERMITICIDE OR SIMILAR

LOCATION OF WATER SUPPLY TO BE CONFIRMED

POWER POLE WITH 3 PHASE POWER SUPPLY (LOCATION APPROX)

PARKING

LOCATION & QUANTITY OF PARKING BAYS TO BE CONFIRMED WITH THE SHIRE OF WILLIAMS & TO BE CONSTRUCTED TO THE SHIRE OF WILLIAMS SPECIFICATIONS

FLOOR AREAS

MEETING ROOM	40.0m ²
VERANDAH	29.0m ²
MEN'S SHED	139.0m ²
VERANDAHS	114.0m ²

DRAWING LIST


- 1808-01 SITE PLAN
- 1808-02 FLOOR PLAN MEN'S SHED
- 1808-03 FLOOR PLAN MEETING ROOM
- 1808-04 SHED ELEVATIONS
- 1808-05 SHED ELEVATIONS

COLORBOND COLOUR
BRUNSWICK GREEN

STORMWATER DESIGN
MEETING ROOM
TOTAL ROOFED AREA = 69.0m²
STORMWATER CONTAINMENT
1m³/65m² = 69.0m²/65m³ = 1.06m³

MEN'S SHED
TOTAL ROOFED AREA = 253.0m²
STORMWATER
1m³/65m² = 253.0m²/65m³ = 3.90m³

BROOKING STREET

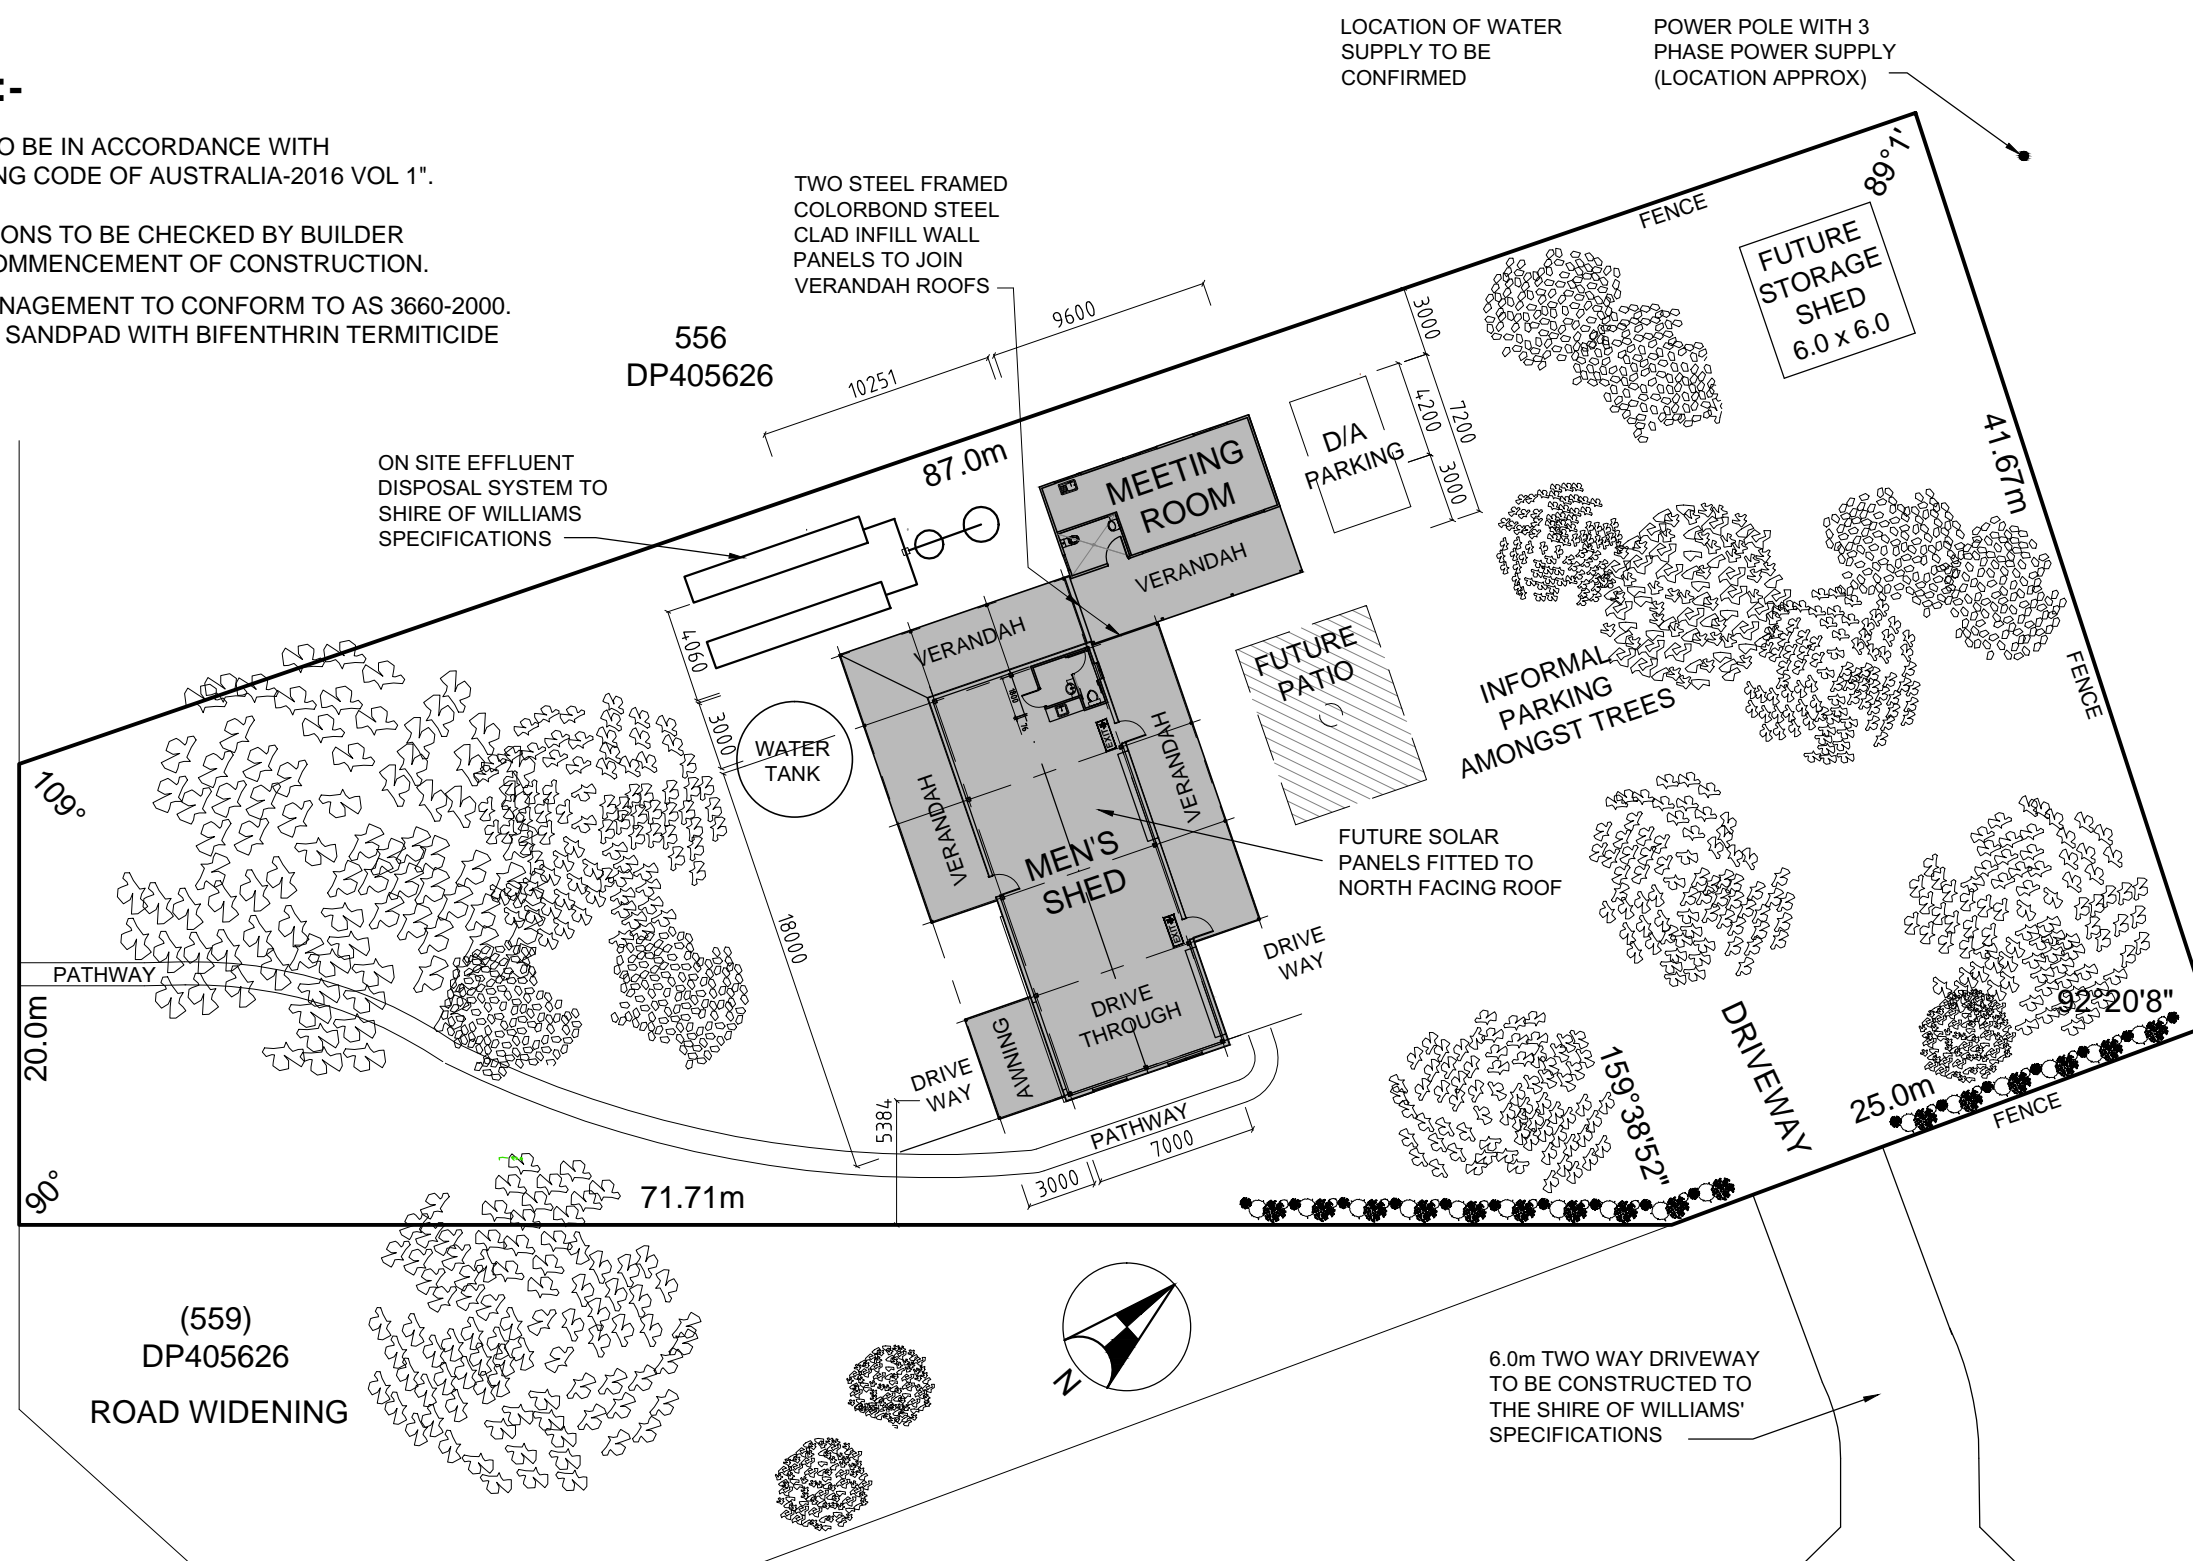

NARROGIN ROAD

SITE PLAN
SCALE 1:200

No.	ISSUE/REVISION	DATE
P3	PRELIMINARY PLAN	08-18
P2	PRELIMINARY PLAN	07-18
P1	PRELIMINARY PLAN	06-18

LARKING DESIGN & DRAFTING
BUILDING DESIGN & DRAFTING
GENERAL DRAFTING
 Julia Larking
 9734 4291; 0438 921 105
 32 Chapman Street
 Collie WA 6225
 larkview@bigpond.net.au

COPYRIGHT RESERVED
 This document is and remains the property of Larking Design & Drafting and may not be copied in whole or part without the written consent of Larking Design & Drafting

CLIENT: **WILLIAMS MEN'S SHED**
 LEASE AREA NARROGIN ROAD WILLIAMS

TITLE: **SITE PLAN**

DRAWN: JPEL DATE: JUNE 2018

SCALE: 1:200 SHEET No: 1 OF 5

JOB No: **1808-01** ISSUE P3

FILE No: \WILLIAMS MENS SHED.DWG